




Purple Cherry Architects
 1 Melvin Avenue
 Annapolis, MD 21401
 info@purplecherry.com
 410.990.1700 Fx: 410.990.1704


FLOOR PLAN NOTES

- ALL PARTITIONS TERMINATING AT WINDOWS TO BE CENTERED ON MULLION U.O.N.
 - ALL PARTITIONS TERMINATING AT EDGE OF WALLS TO BE ALIGNED WITH WALL.
 - ALL PARTITIONS TERMINATING AT COLUMNS TO BE CENTERED ON COLUMN U.O.N.
 - EGRESS DOORS SHALL NOT BE SUBJECT TO LOCKING IN THE DIRECTION OF EGRESS.
 - EGRESS DOORS CONNECTED TO TENANT SECURITY SYSTEM SHALL BE SET TO A "FAIL SAFE" OPERATION MODE.
 - ALL ANGLED PARTITIONS TO BE AT A 45 DEGREE ANGLE.
 - ALL DOORS TO BE MOUNTED 4" FROM FACE OF WALL UNLESS OTHERWISE NOTED.
 - ALL EXISTING EXTERIOR DOORS TO HAVE LEVER PANIC HARDWARE.
- RHVB RECESSED HOSE VALVE BOX
 STANDPIPE
 FD FLOOR DRAIN
 HOSE BIBB
- NOTE: ALL INTERNAL COLUMNS TO BE WRAPPED IN DRYWALL (WALL TYPE 5.1) TO CEILING HEIGHT.

PRELIMINARY
NOT FOR CONSTRUCTION

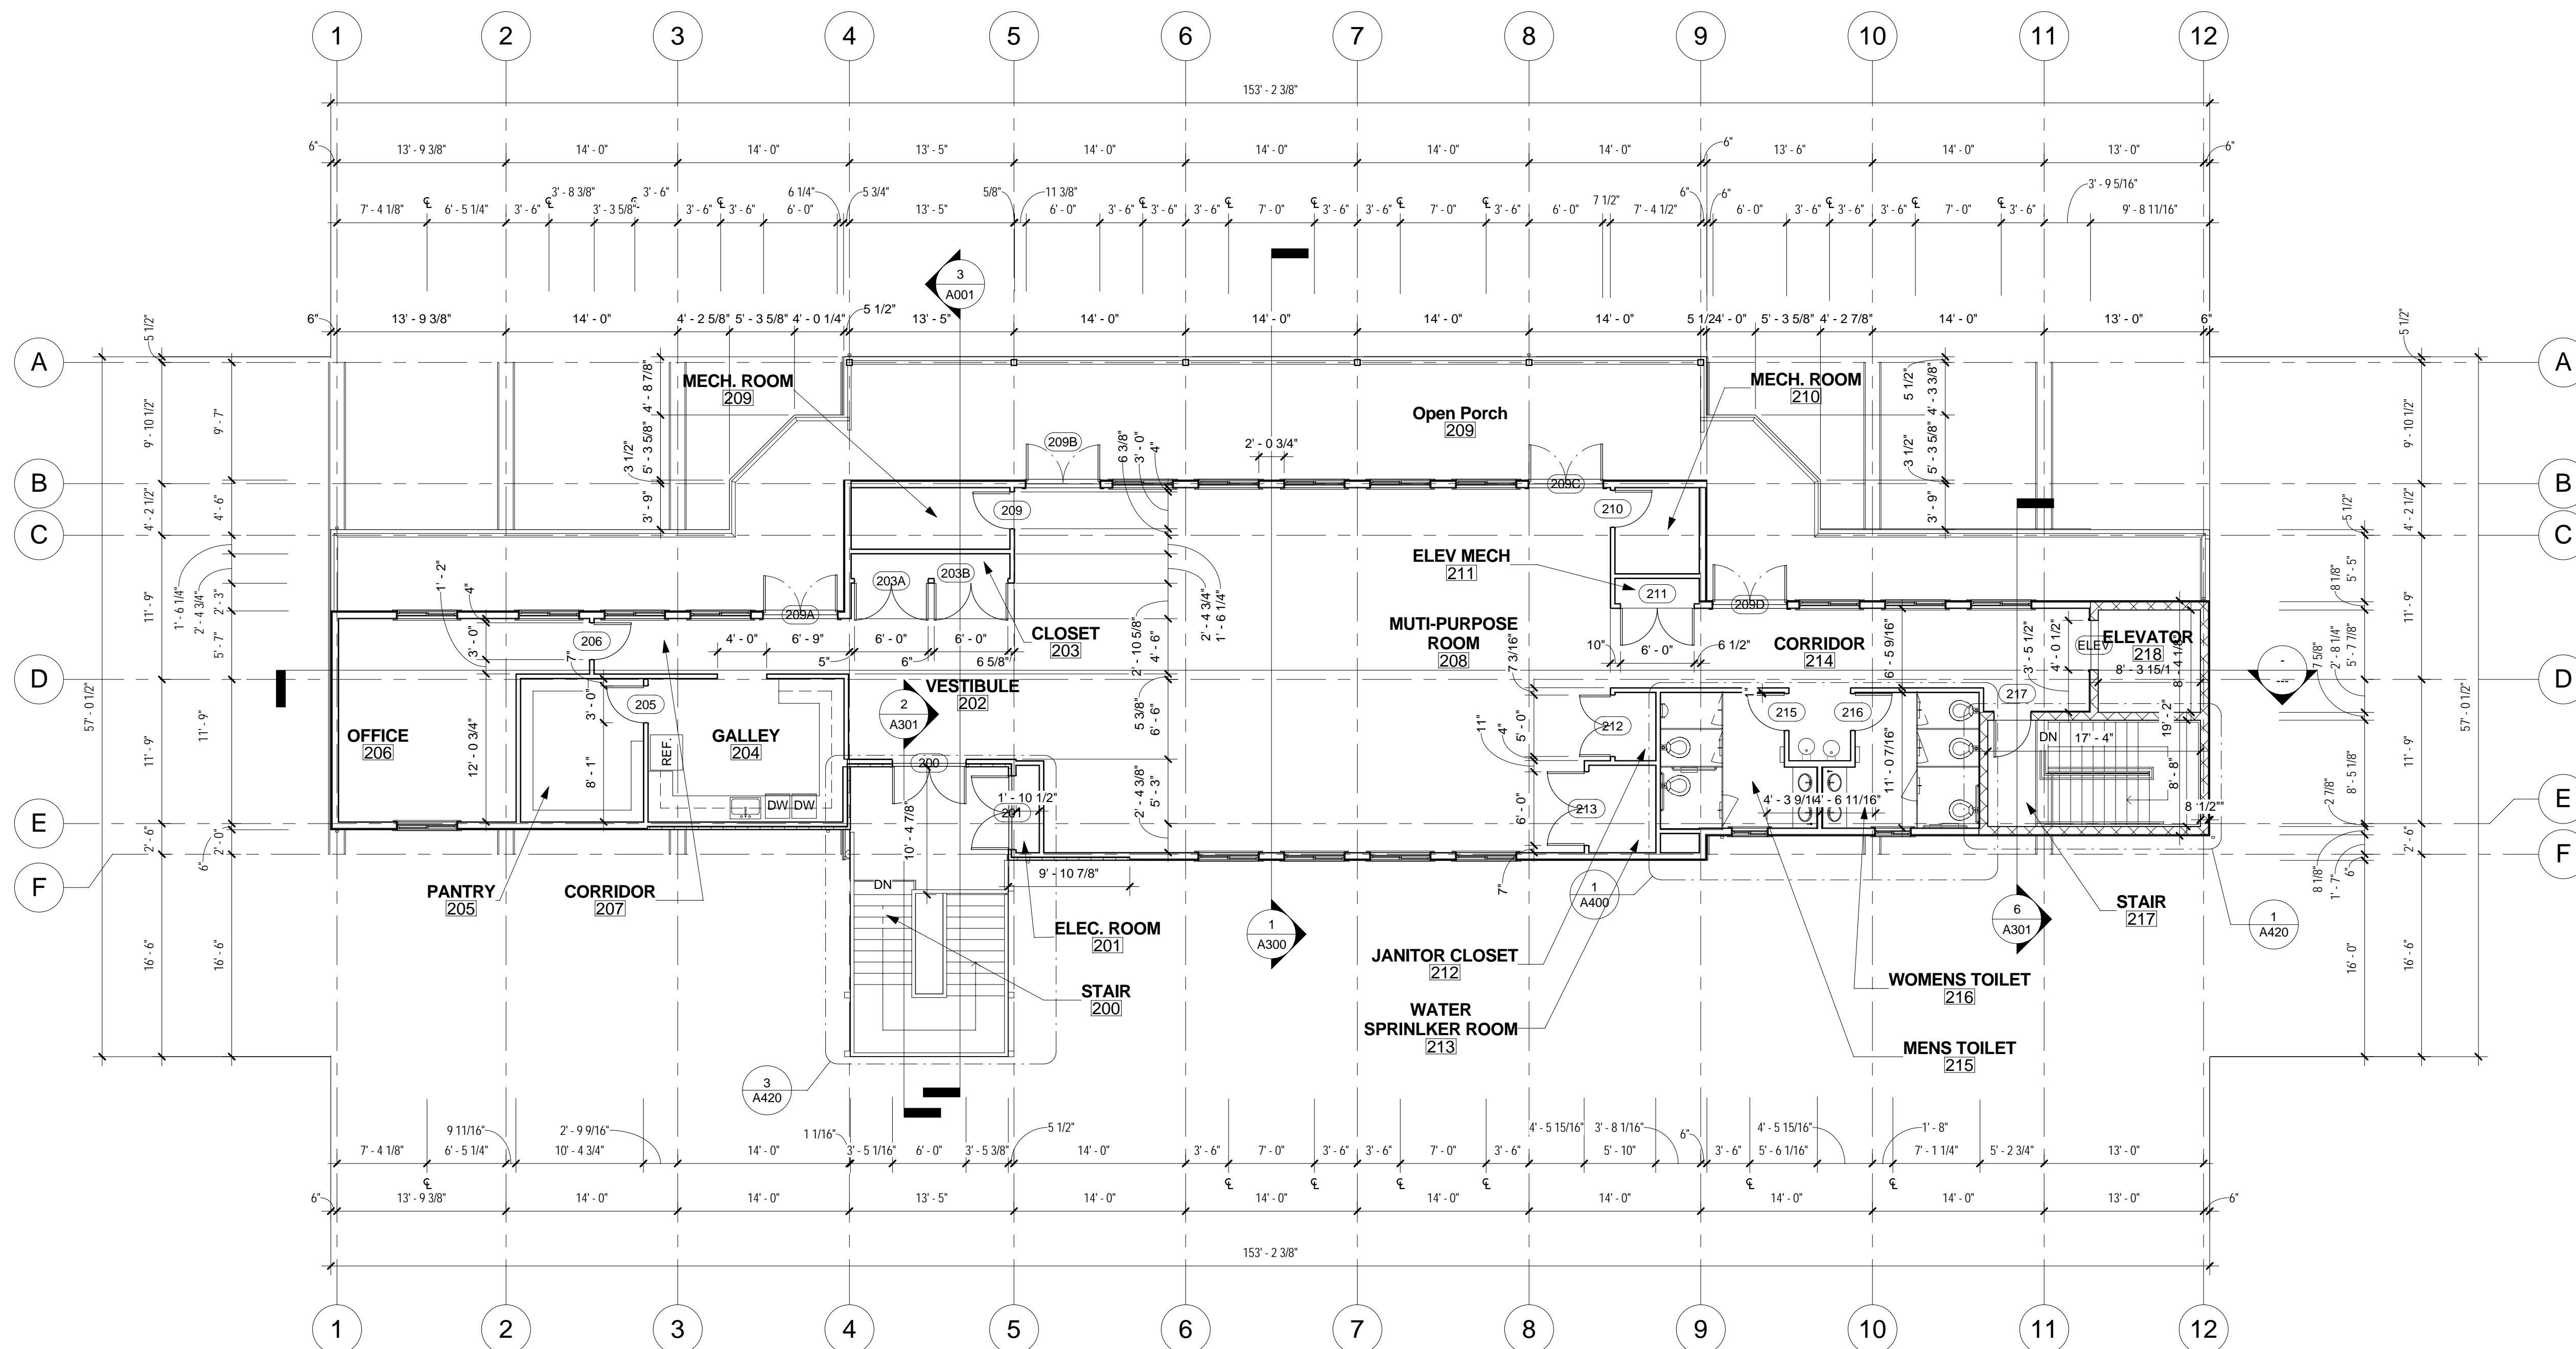

2 2ND FLOOR PLAN
A110 1/8" = 1'-0"

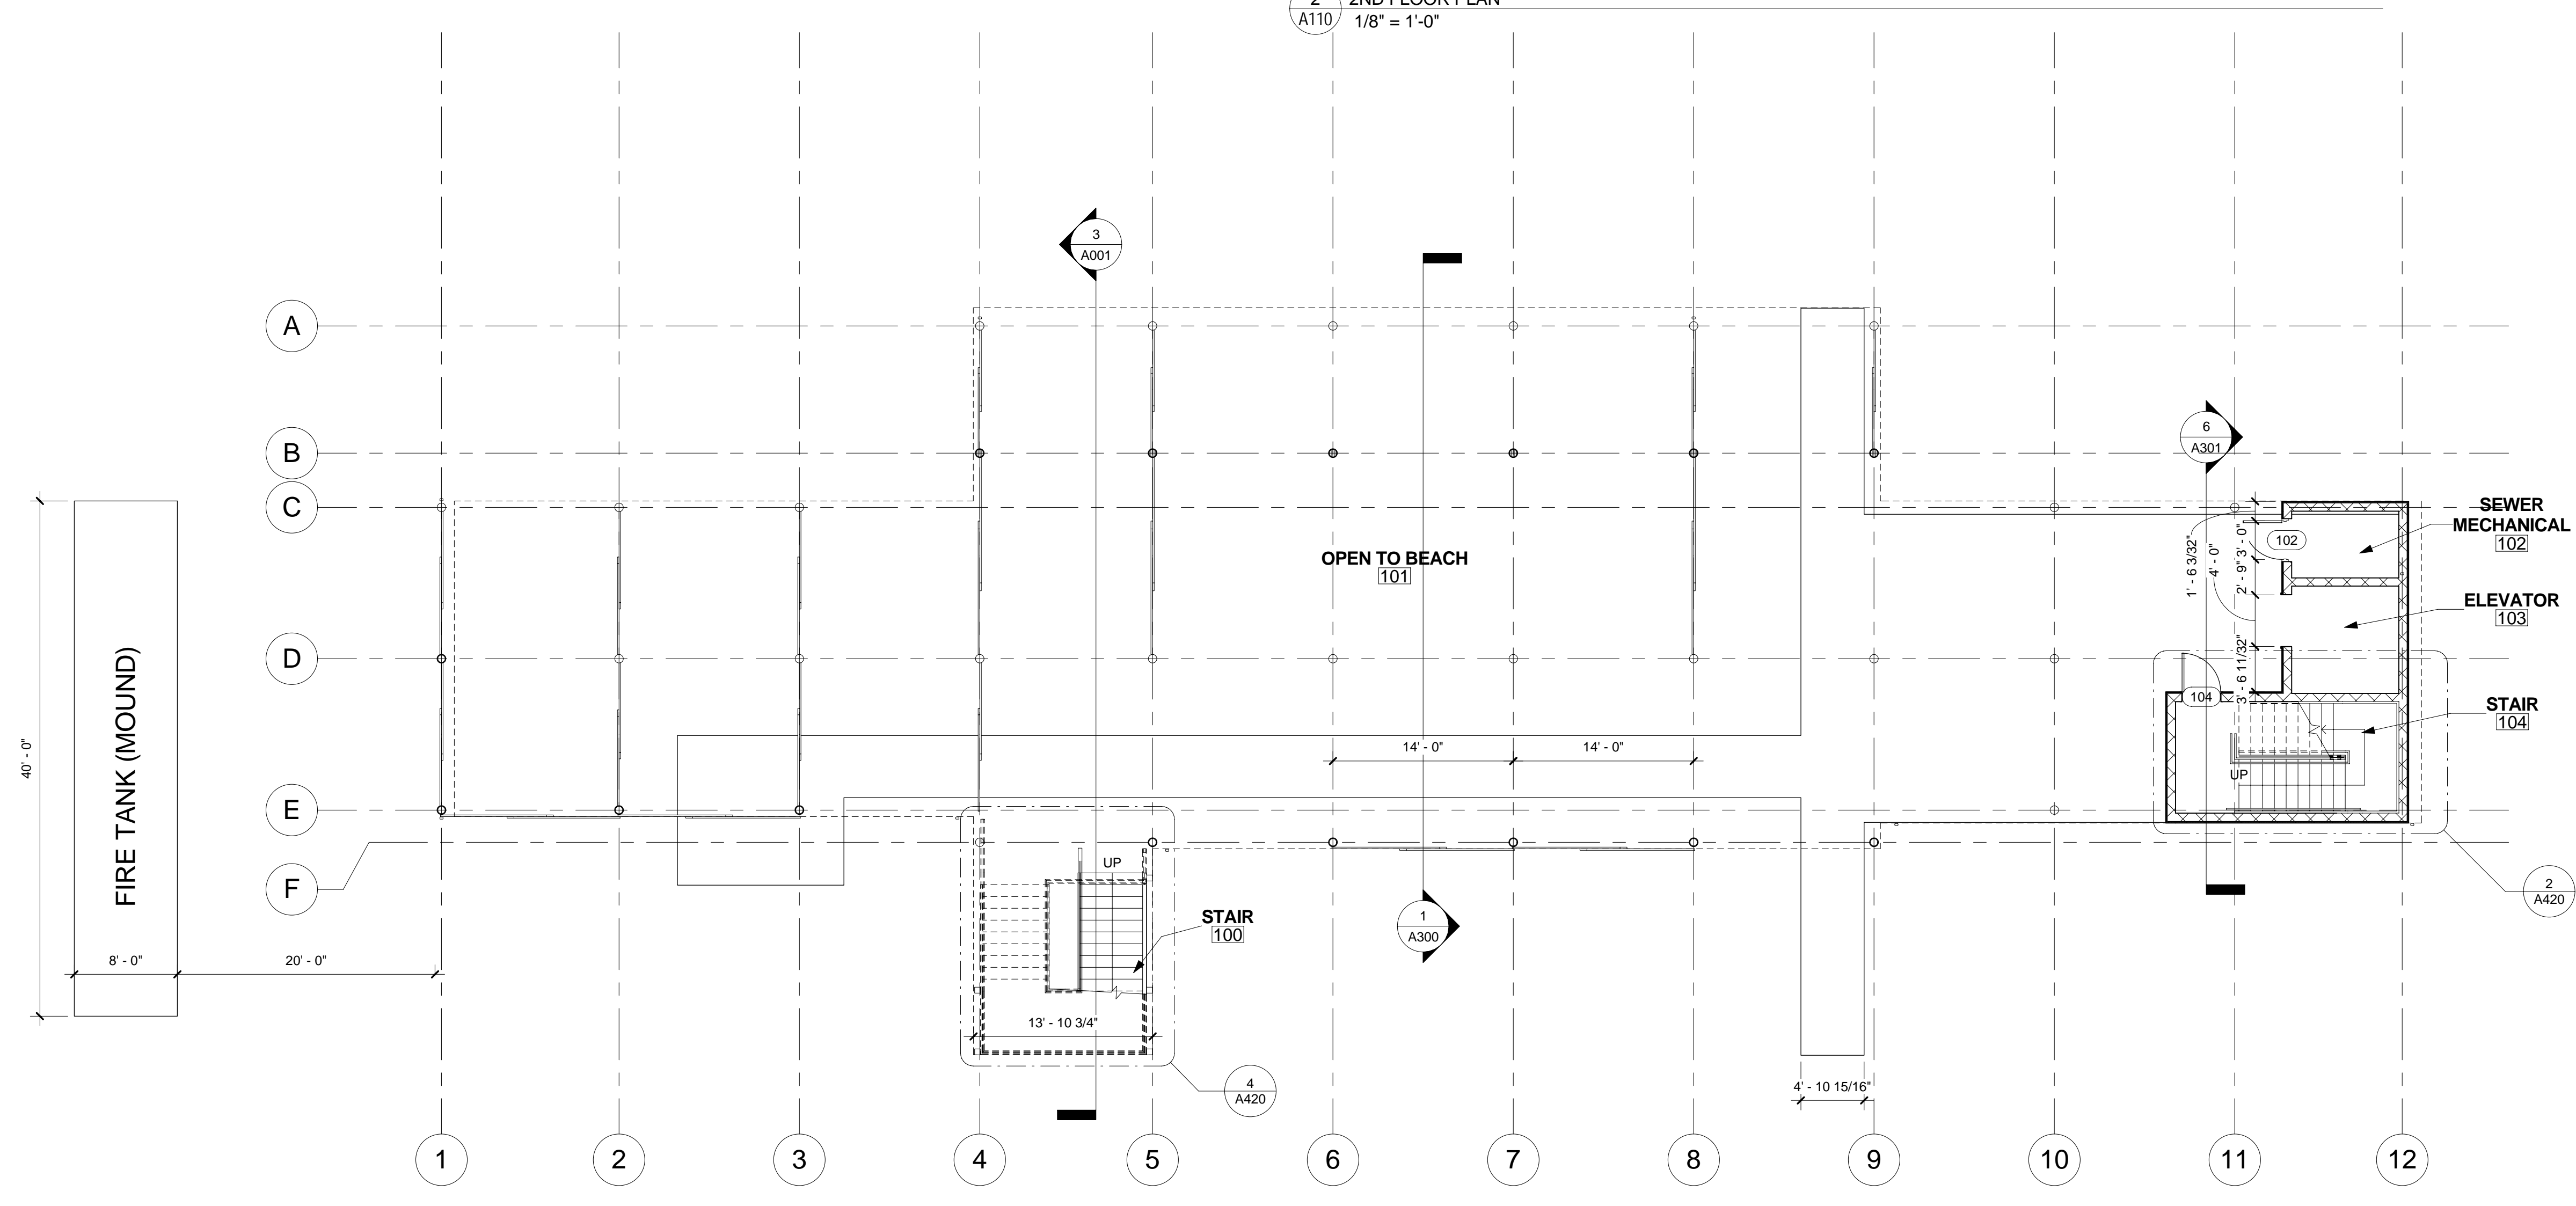

3 1ST FLOOR PLAN
A110 1/8" = 1'-0"

Copyright © 2009
 Purple Cherry Architects
 All Rights Reserved.

SELBY COMMUNITY CENTER

DRAWING		DATE	
REVISION SCHEDULE			
#	REVISION	DATE	

JOB NO: 09001
 DRAWN BY: NOM

1ST & 2ND FLOOR PLAN

A110