








AT MD 468 N IMPROVEMENTS

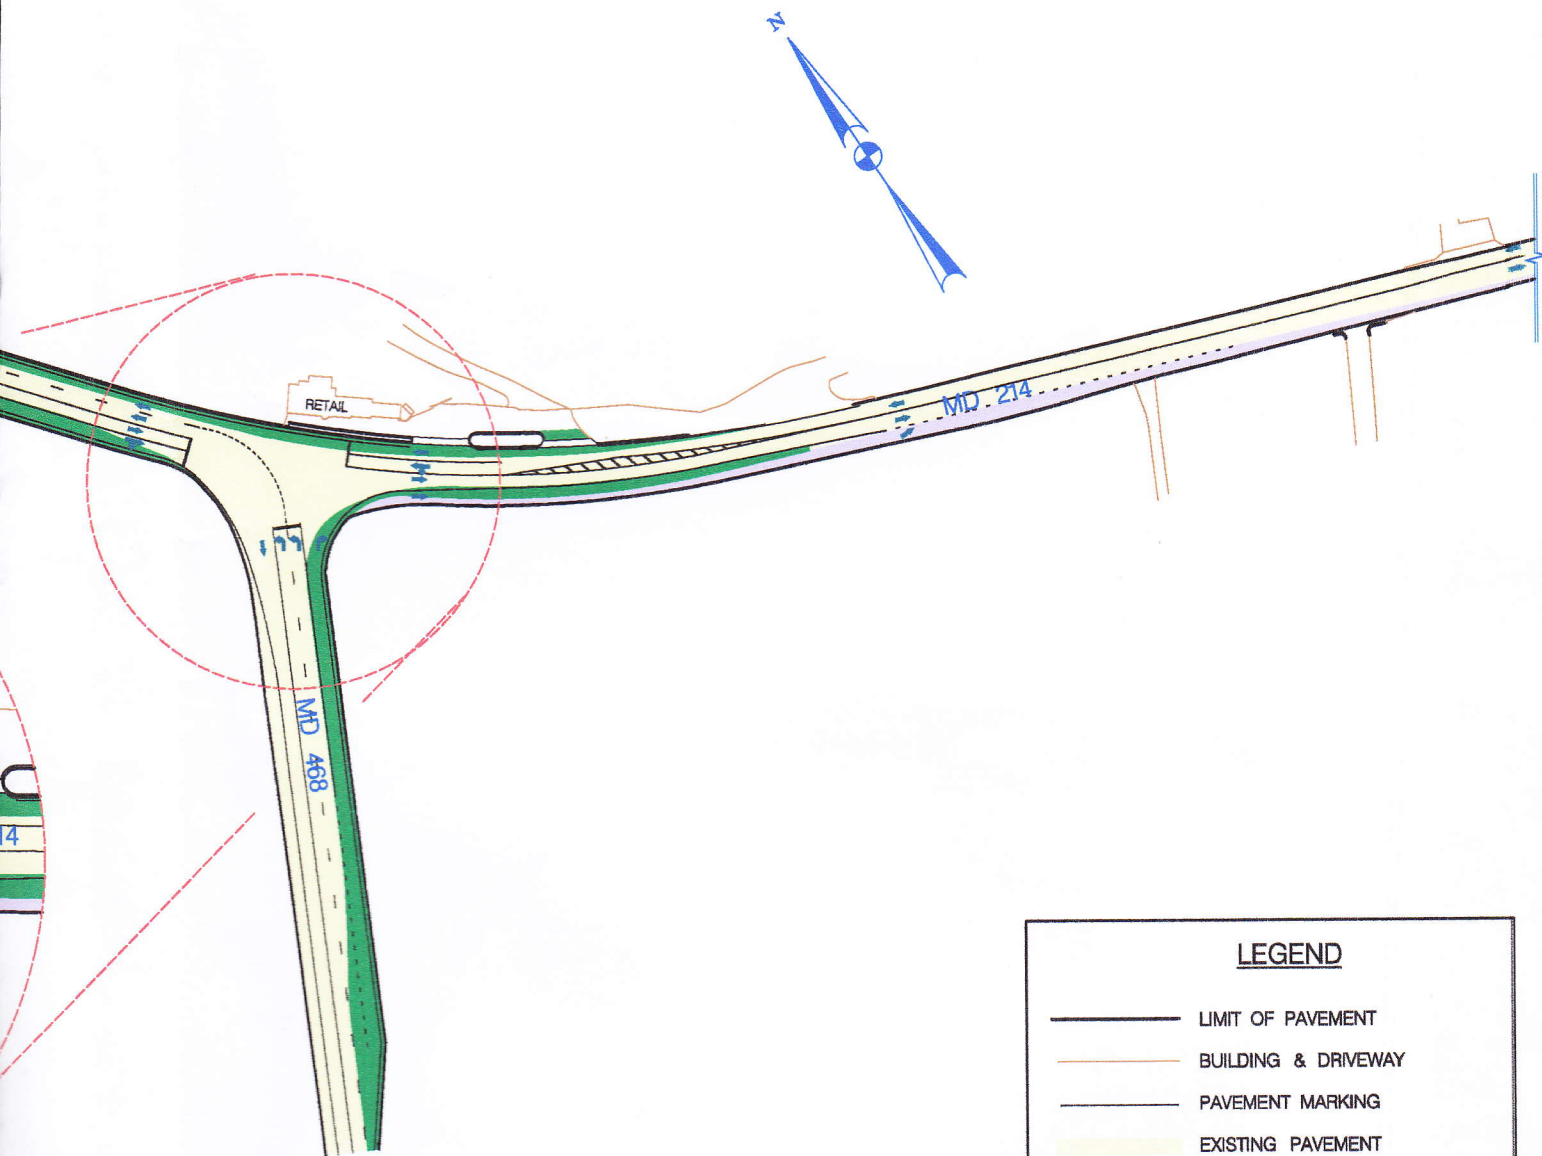

LEGEND

-  LIMIT OF PAVEMENT
-  BUILDING & DRIVEWAY
-  PAVEMENT MARKING
-  EXISTING PAVEMENT
-  NEW PAVEMENT FOR PHASE 1
-  NEW PAVEMENT FOR PHASE 2

DATE:
NOVEMBER 2010

NOT TO SCALE

PREPARED BY
URS
HUNT VALLEY, MARYLAND

ANNE ARUNDEL COUNTY
DEPARTMENT OF PUBLIC WORKS